





Měřítko 1 : 427



CHODNÍK U ŽŠ

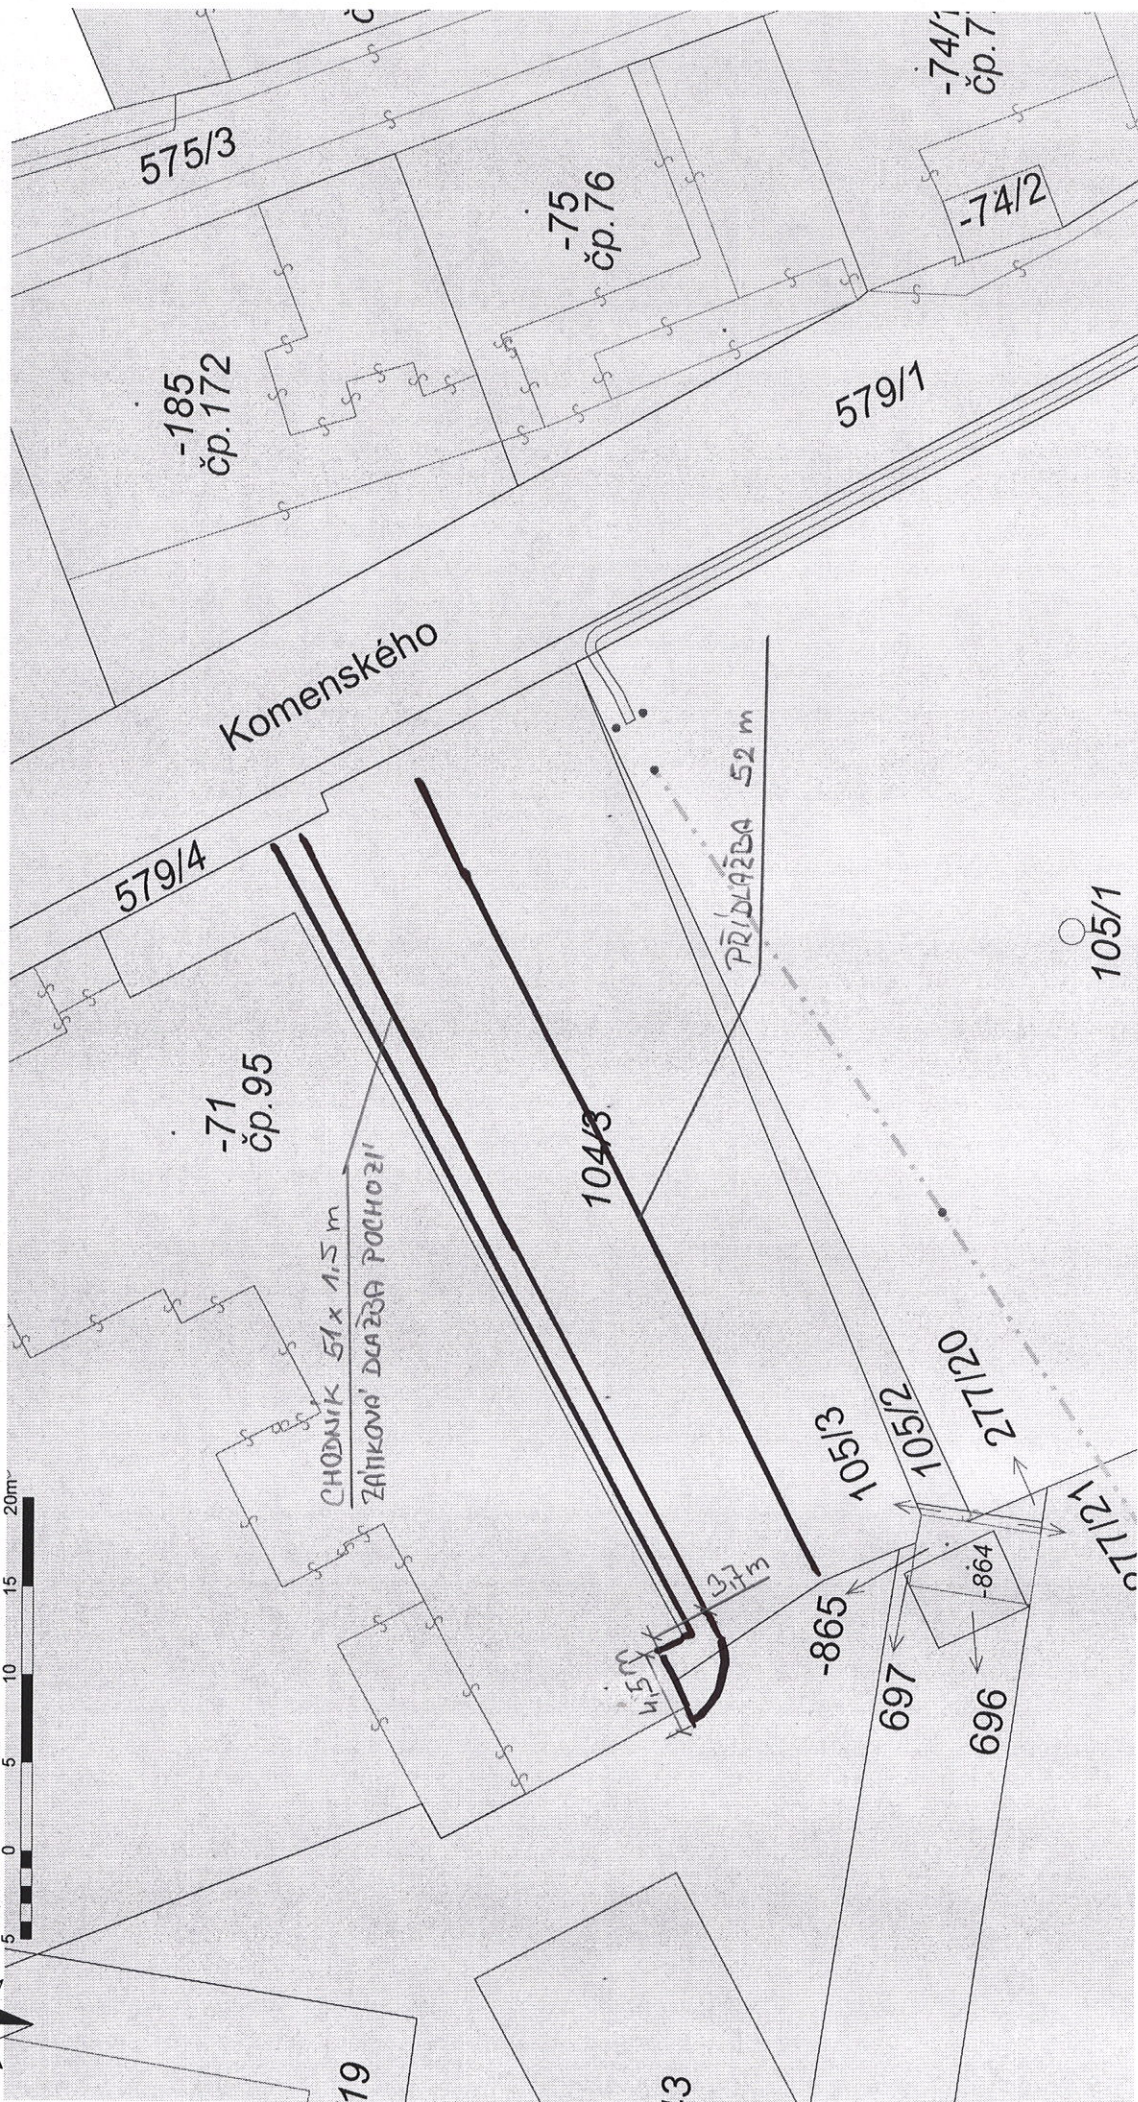

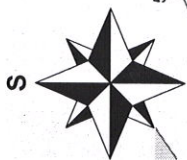

Měřítko 1 : 427



-582
čp. 449

137/5

243/7

-693
čp. 530

243/1

243/6

243/8

-223
čp. 201

005/1

ZÁMKOVÁ DLAŽBA POCHOZÍ
CHODNÍK 56x1,4 m

CHODNÍK K BAŽANTNÍCI